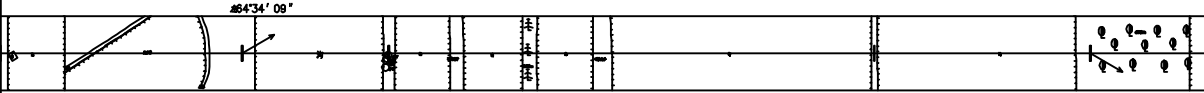


平面图																
	ø12'41" 39"															
桩号范围	324 1140															
桩号	1 2 3 4 5 6 7 8 9 1 2 3 4 5 6															
杆塔位置	324 197 652 291 306															
曲线段长/代表曲线	J1 J2 J2+197 J3-291 J3 943/279 R=0.4337															
	324/324 K=0.4172 1140/523 K=0.4106															
	秦皇岛福电电力工程设计有限公司										青龙溪溪水电站25MW光伏项目 35kV送出工程					设计 阶段
	批准				系统				平断面图(N1-N5)							
	主任工程师				审核											
	室主任				校核				比尺:500 例尺:5000	图号	QY-S202219S-D-42					
	会签				设计											